


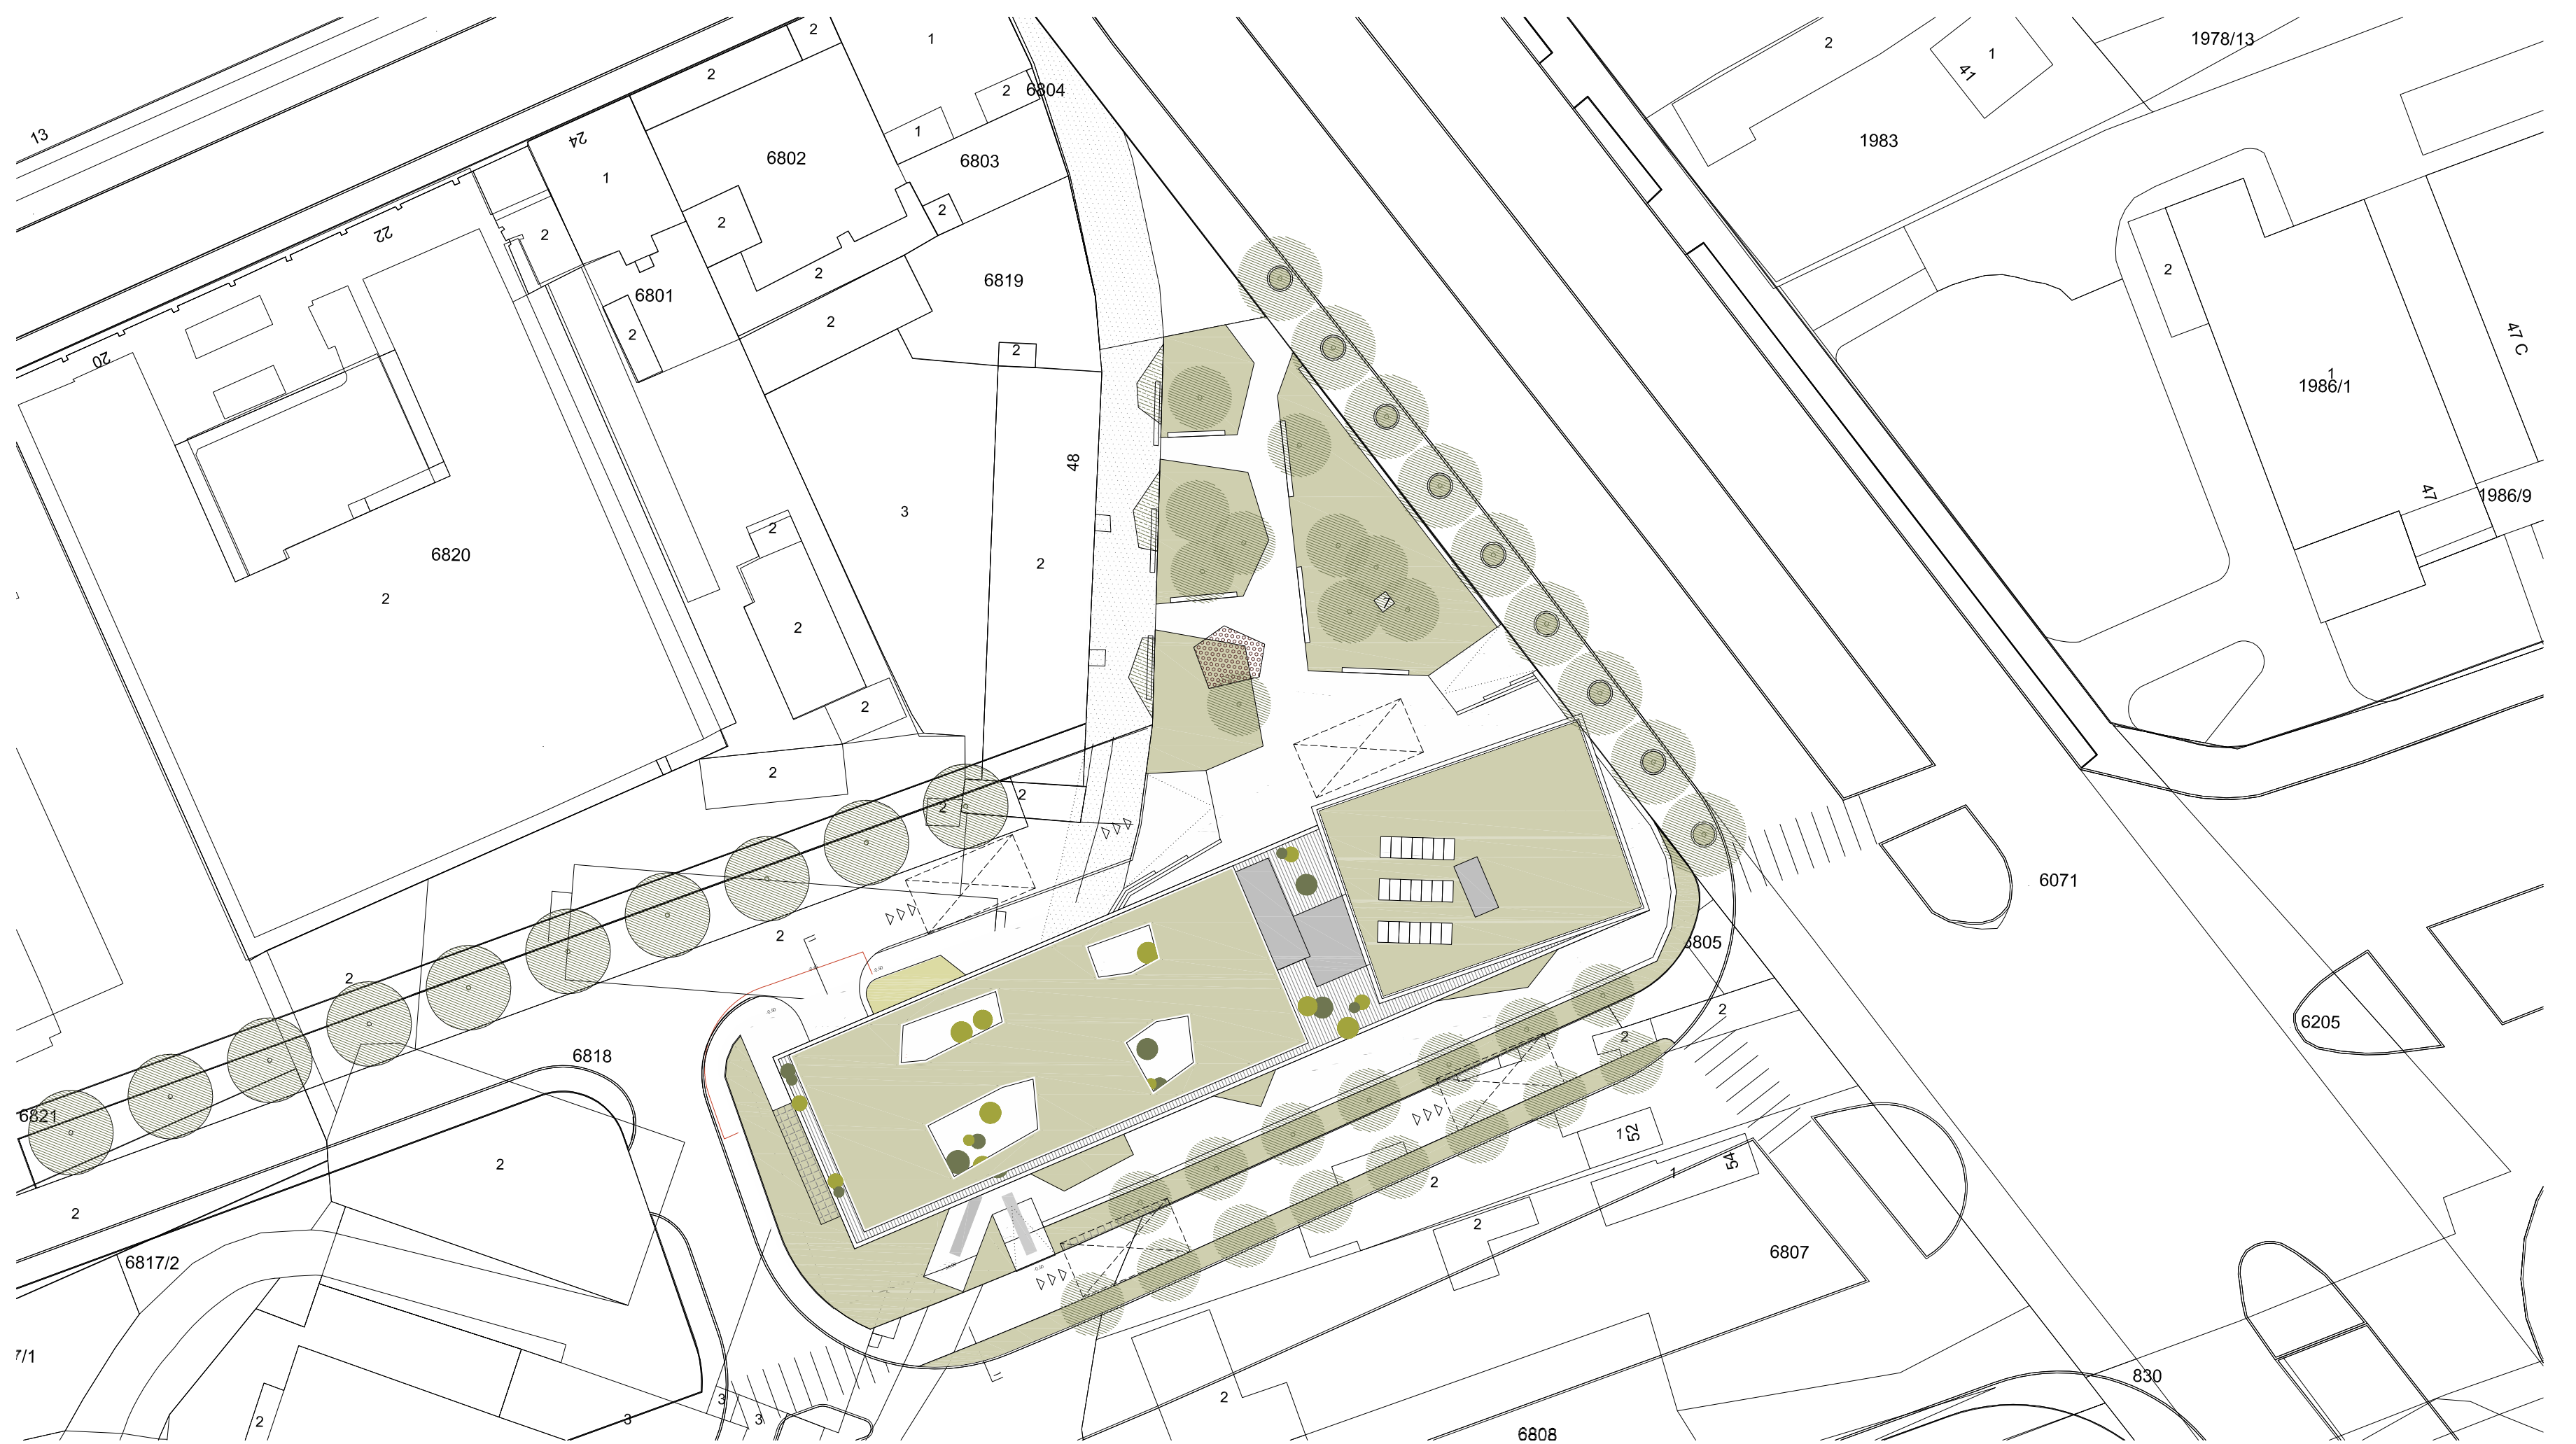


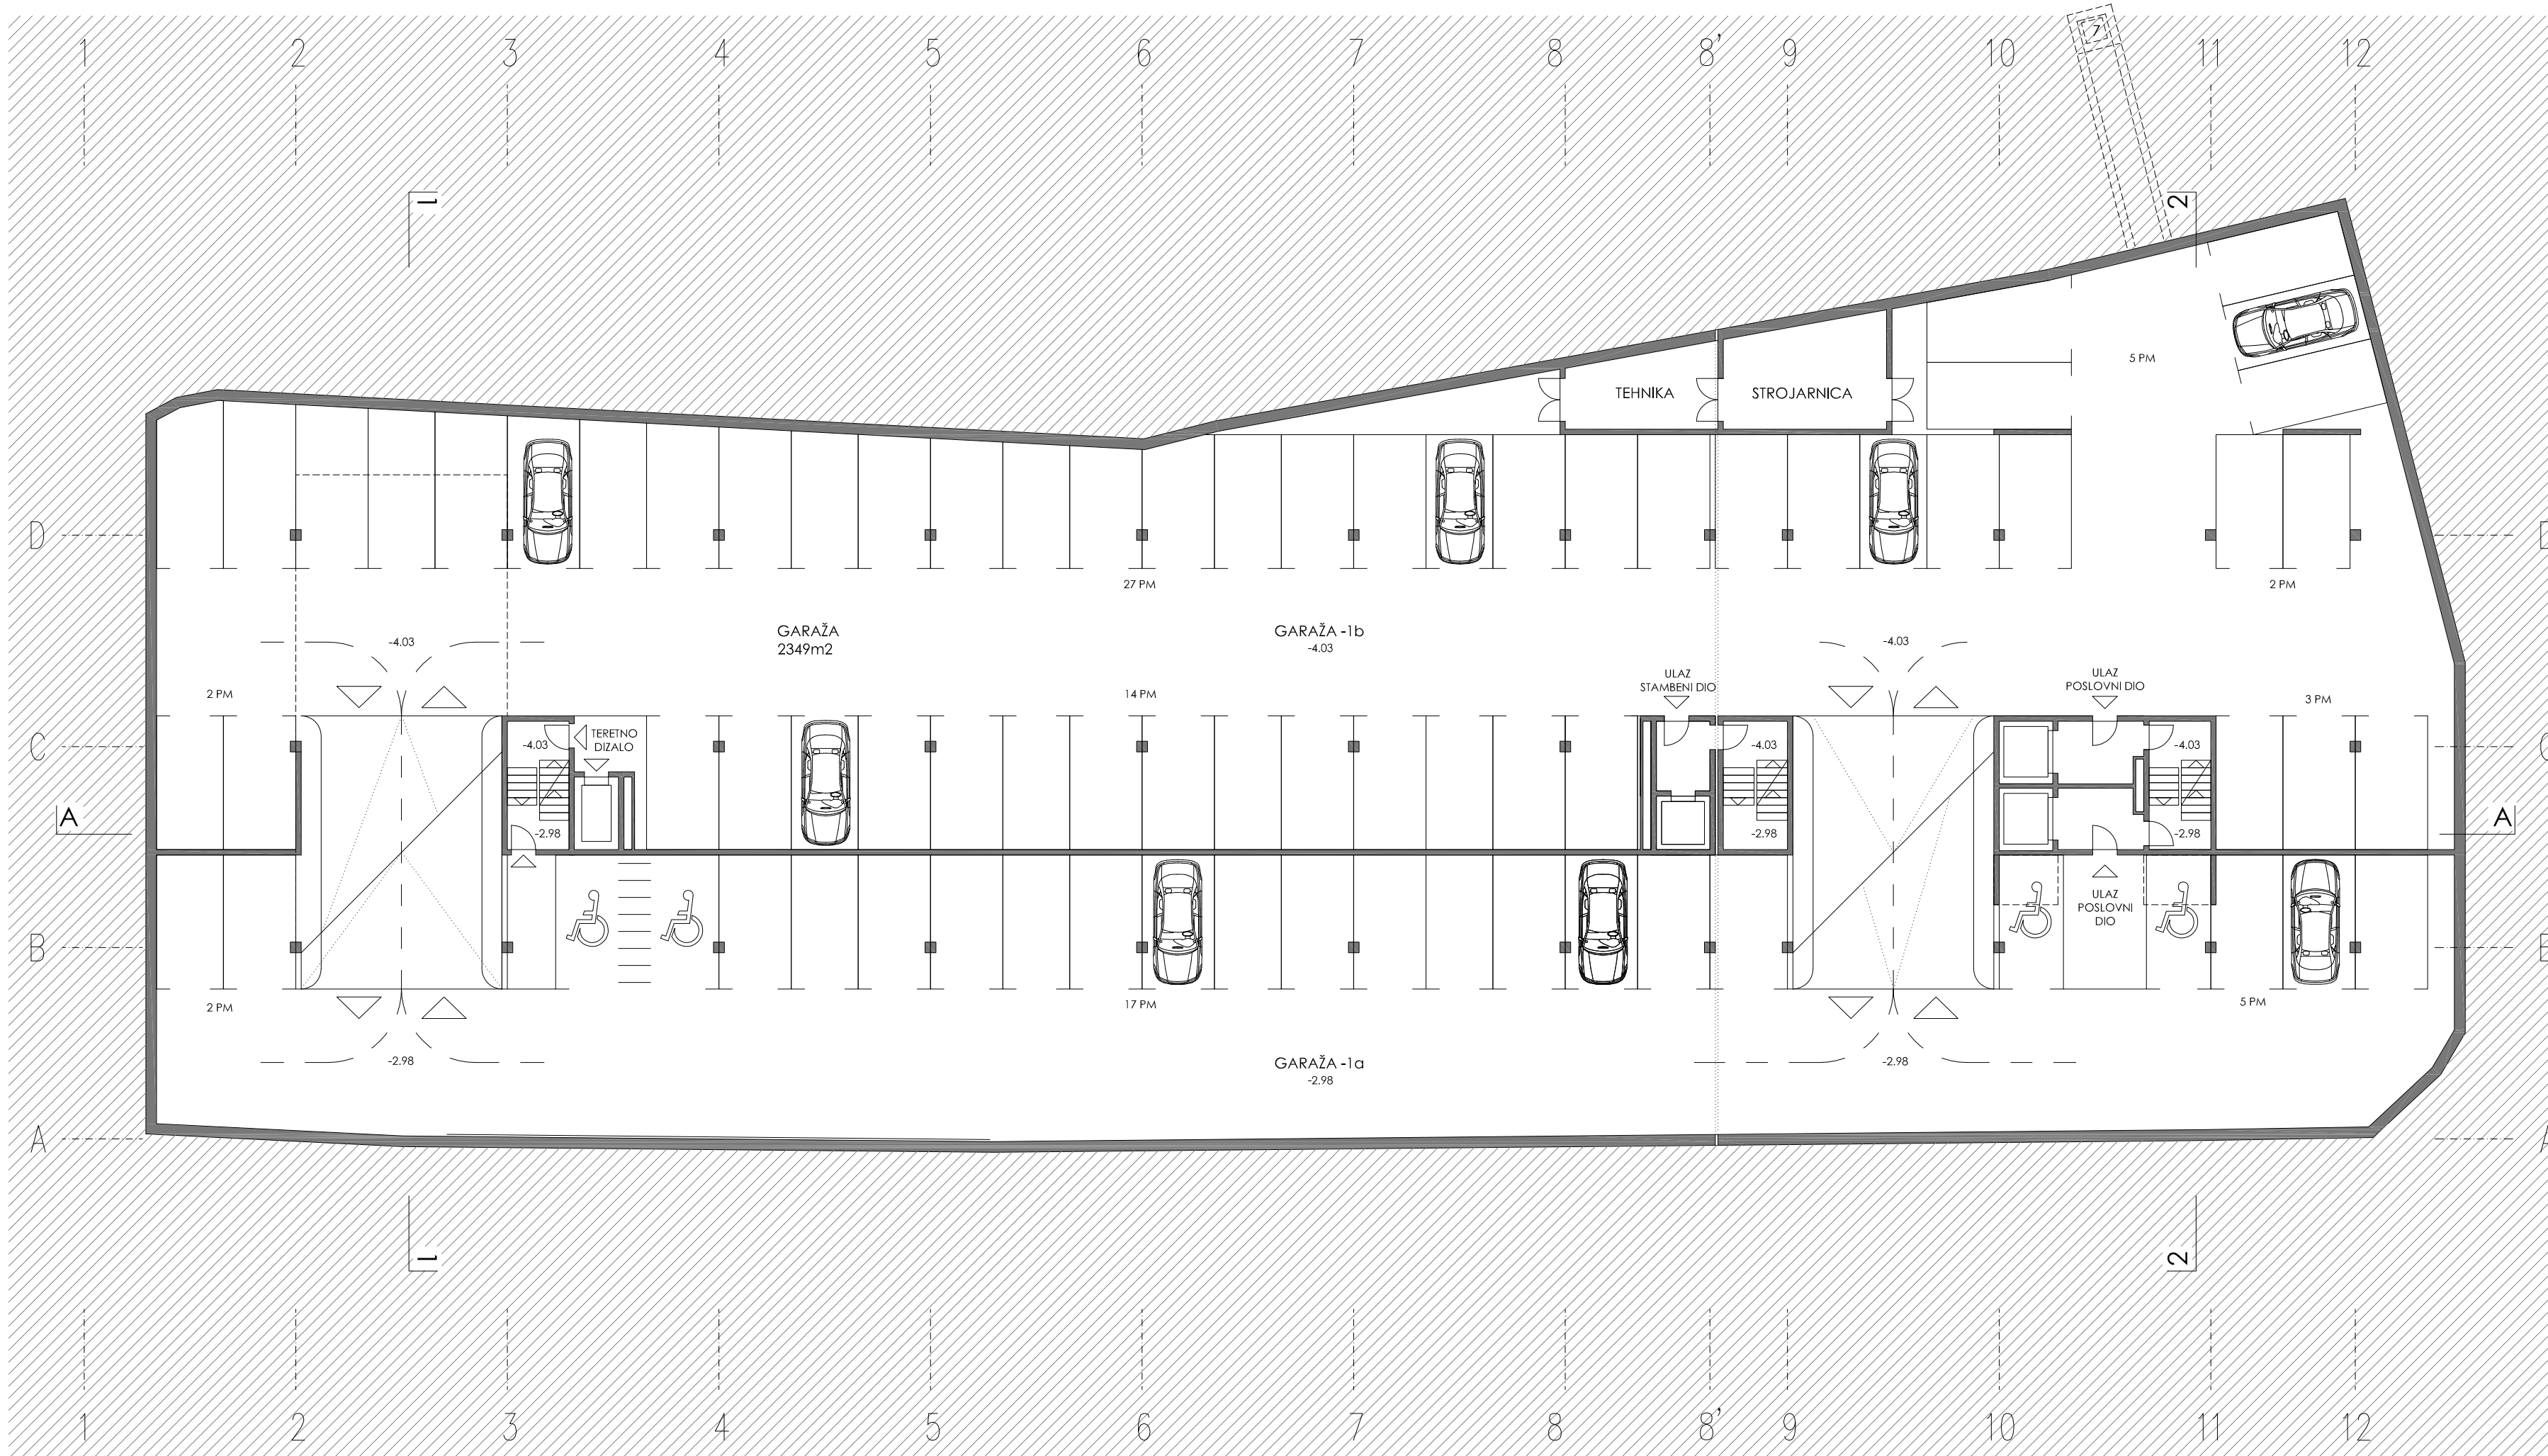


SITUACIJA 1:500

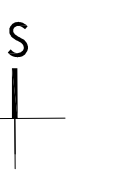

TLOCRT PODRUMA -1 1:200

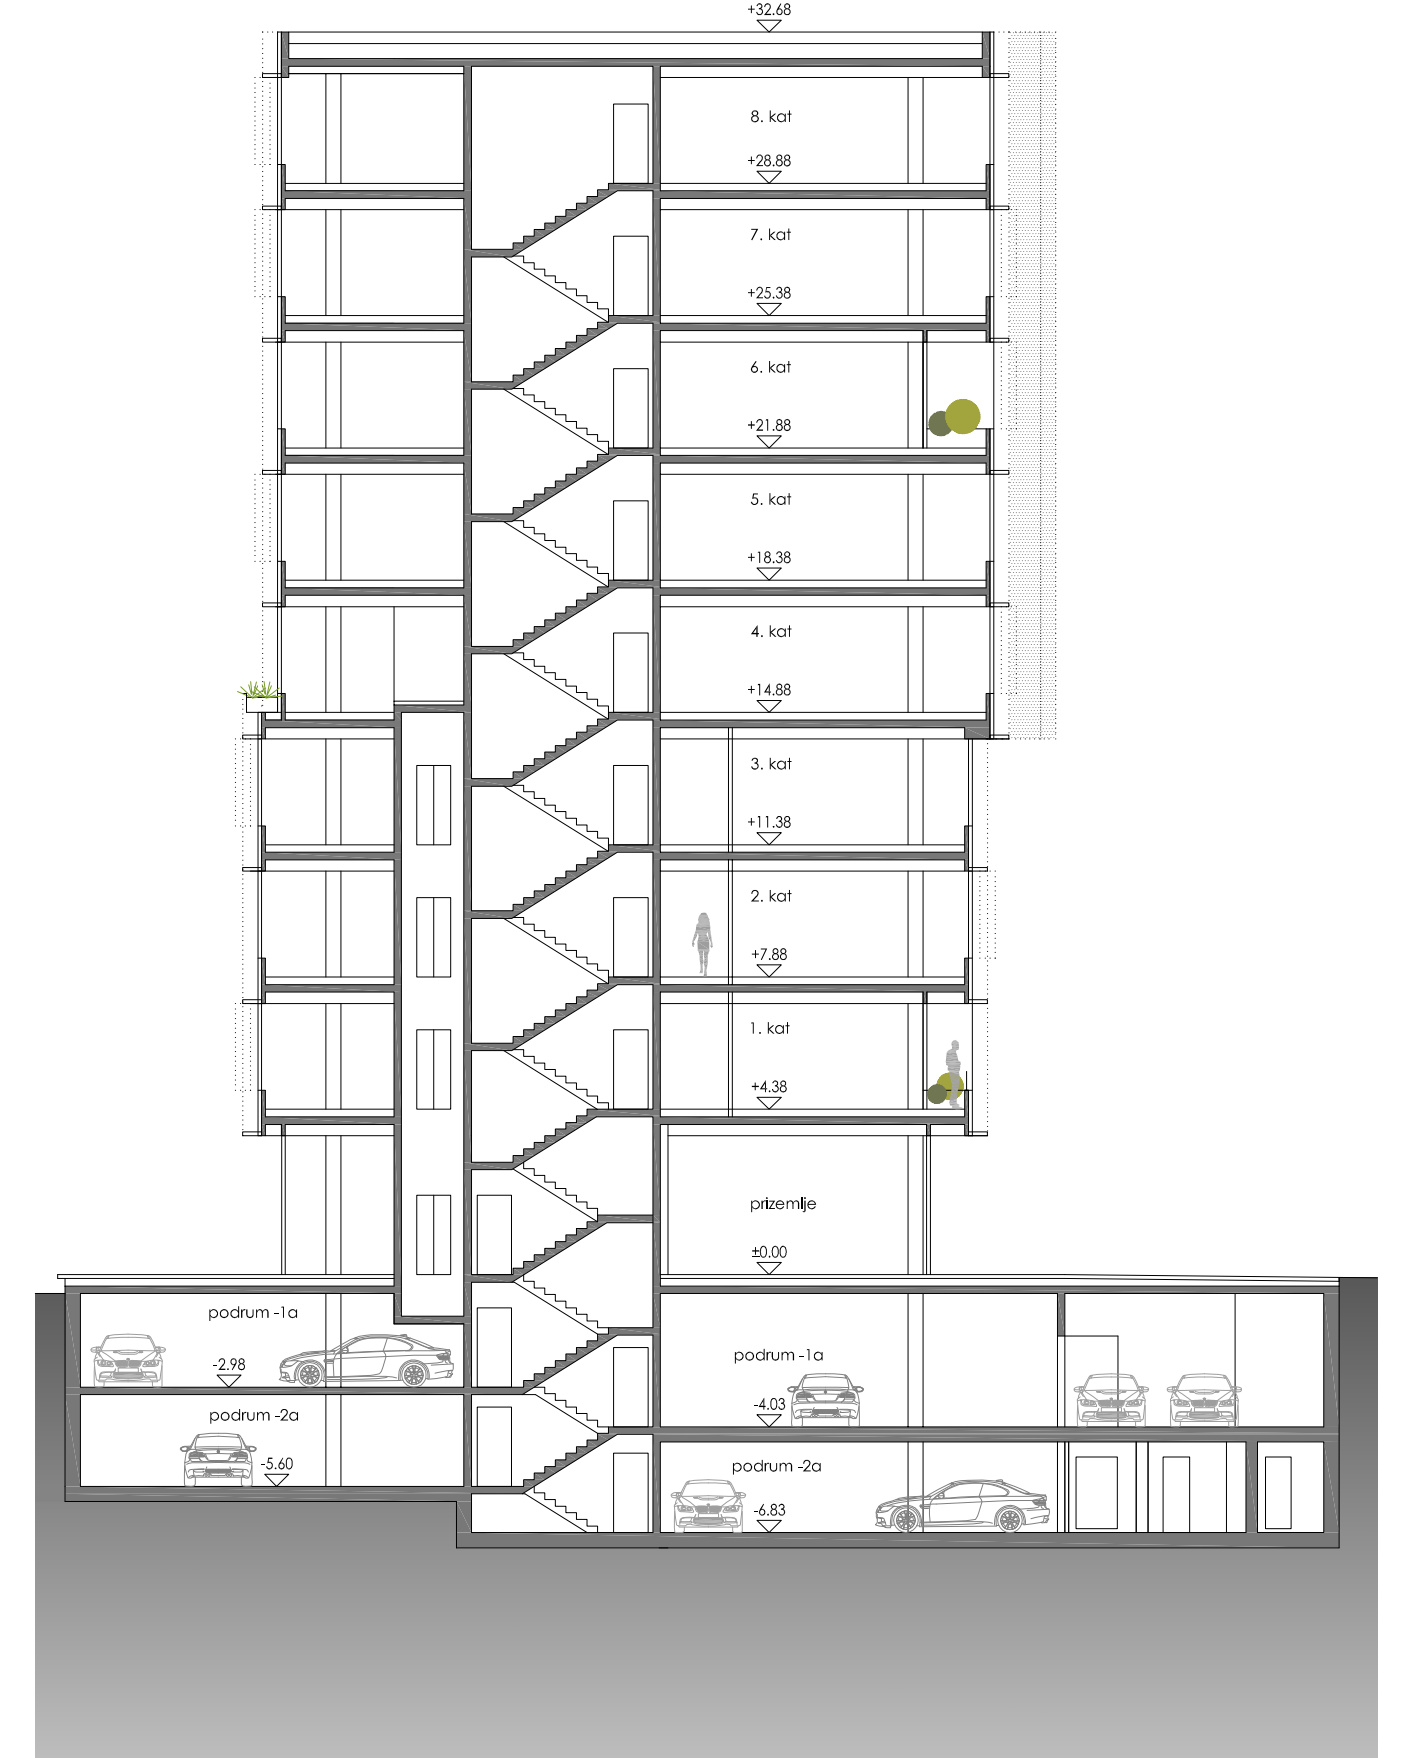

PRESJEK 2 1:200

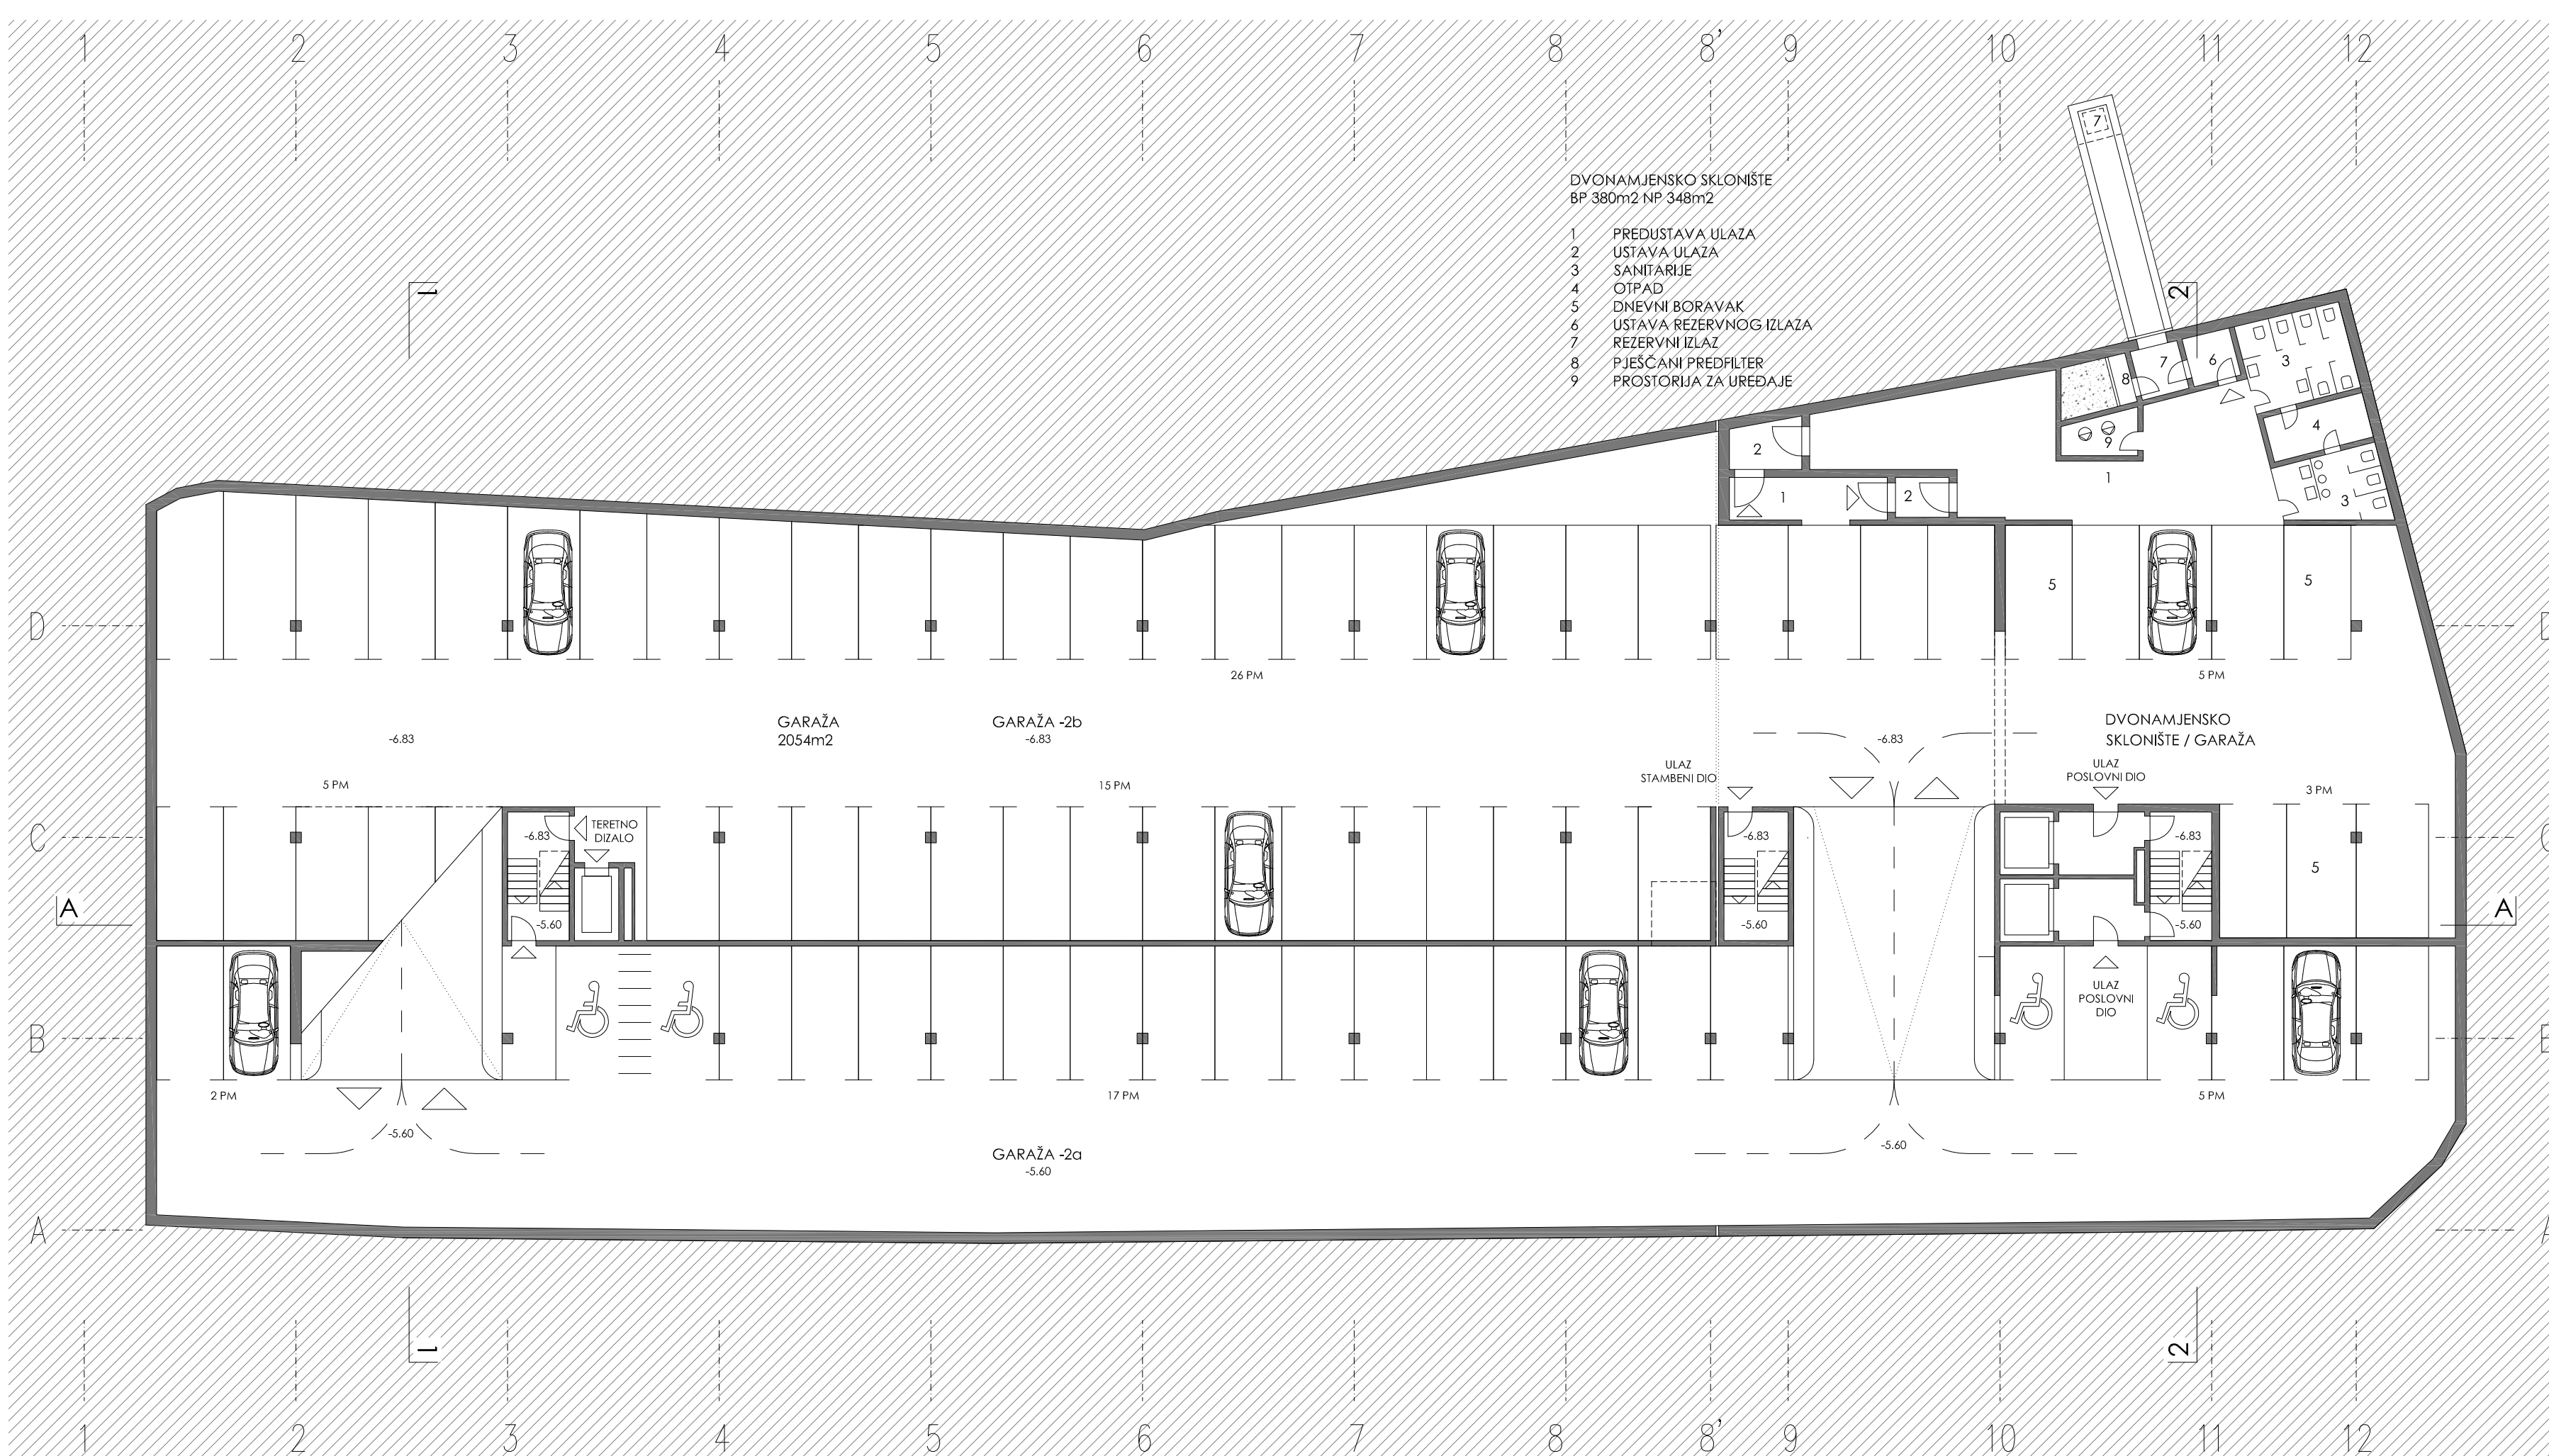

TLOCRT PODRUMA -2 1:200

