






SITUACIJA
M 1:1500

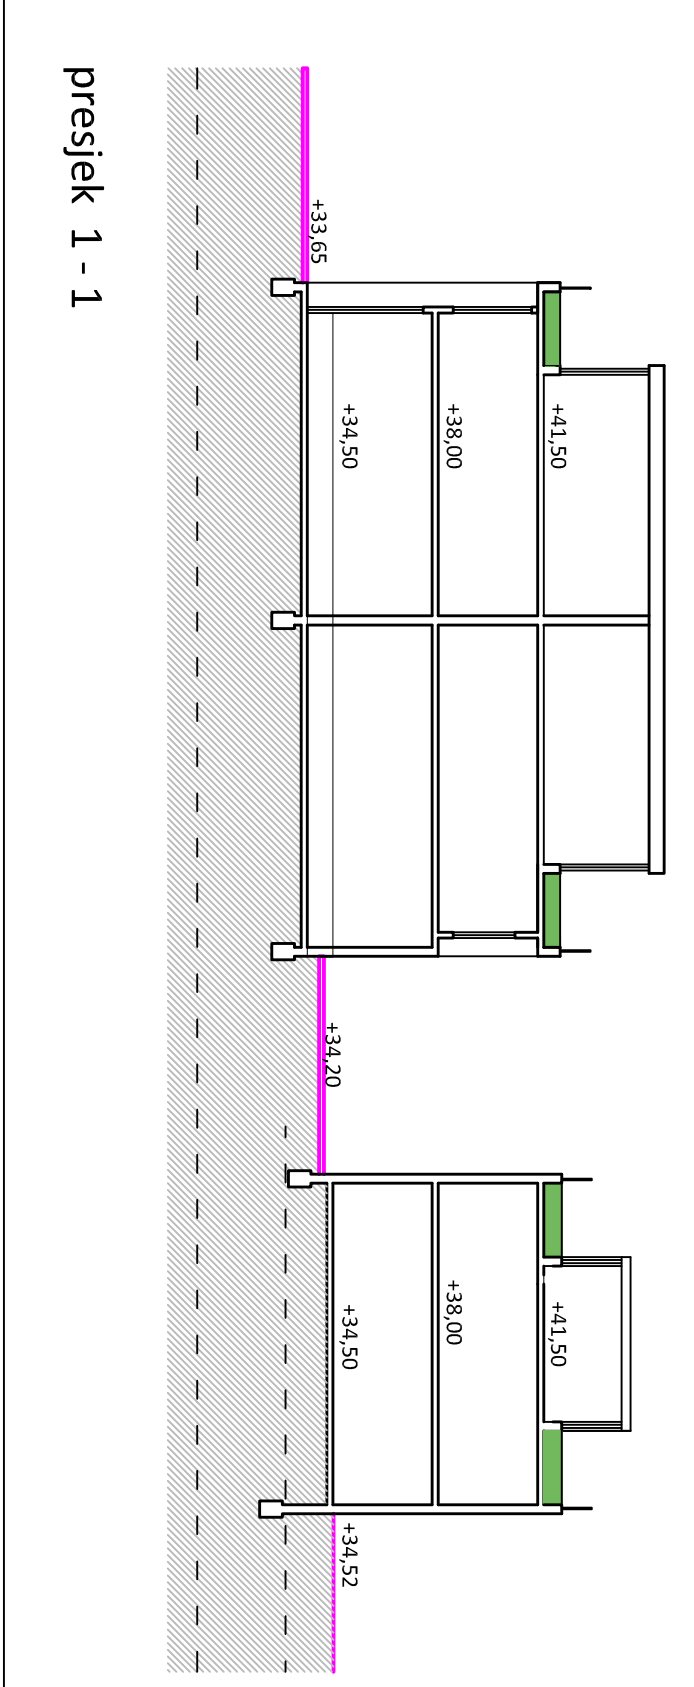


presjek 1 - 1

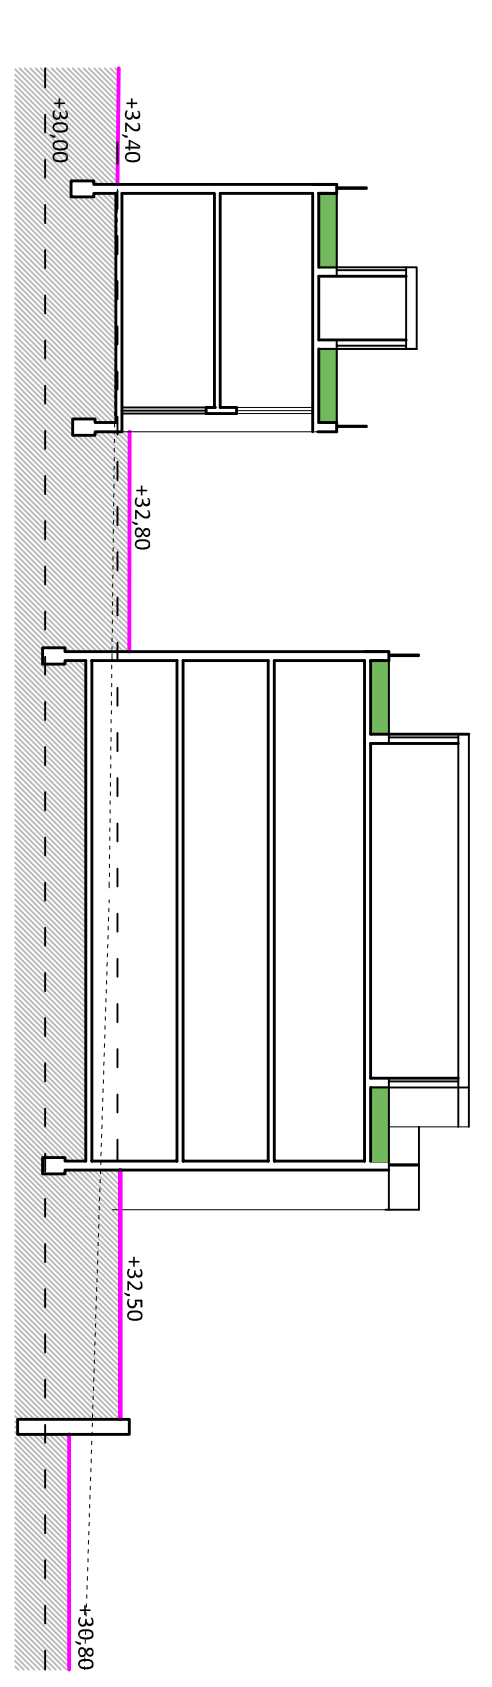

presjek 2 - 2

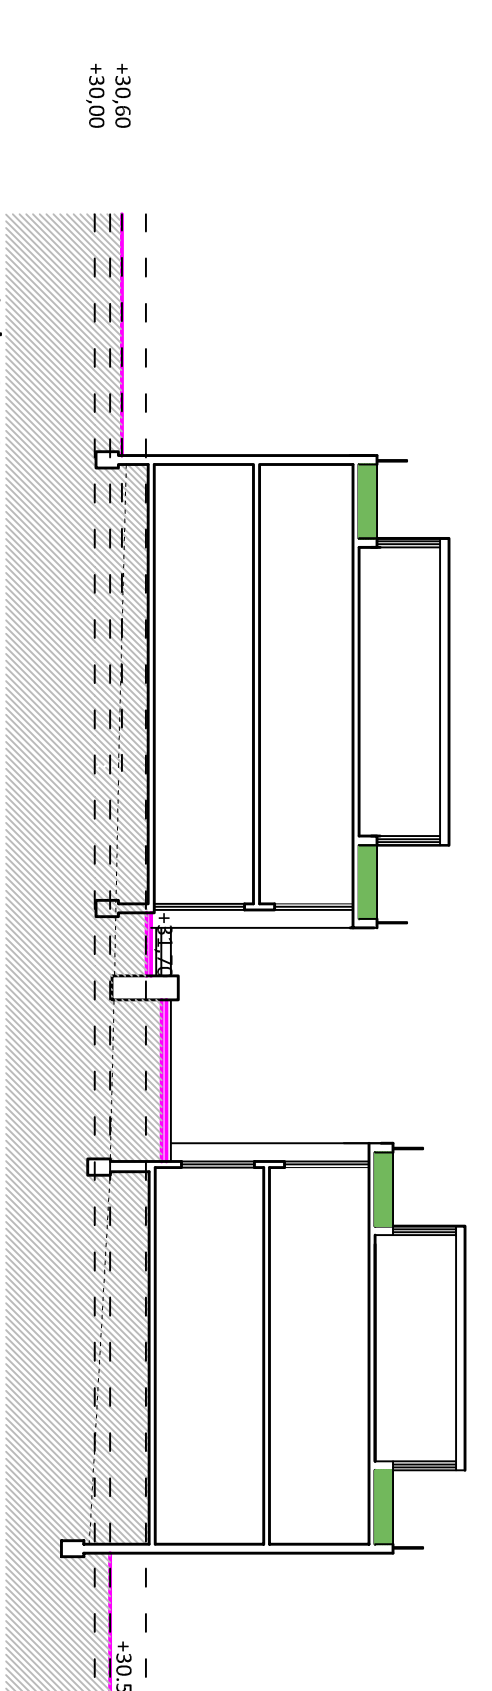

presjek 3 - 3

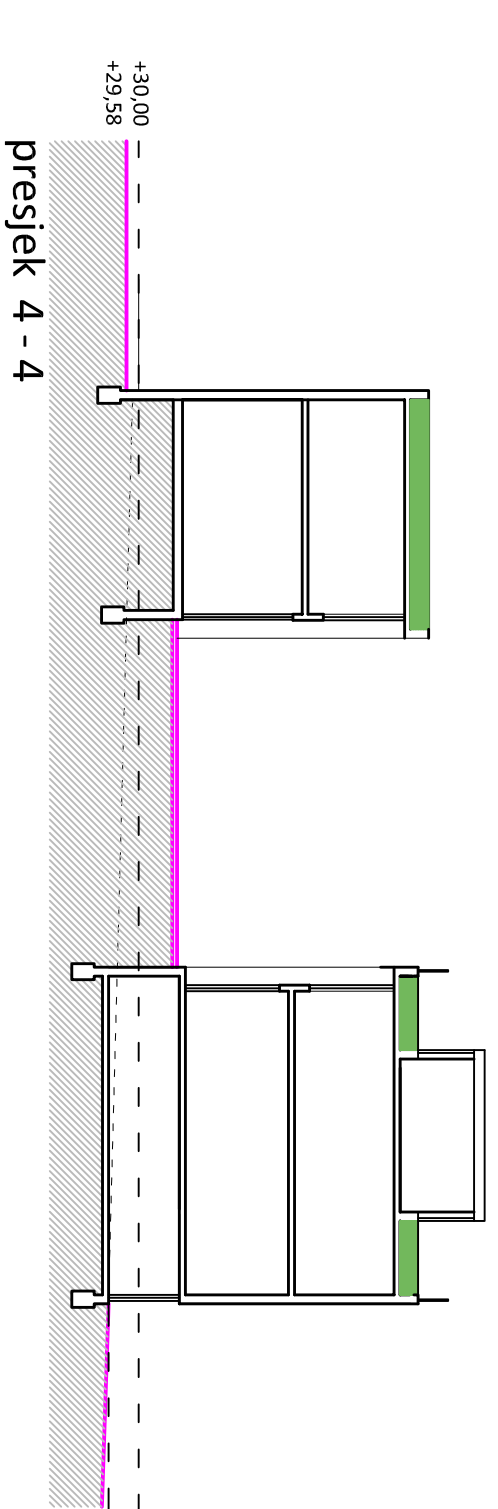

presjek 4 - 4

